


Dachgeschoss M 1:100

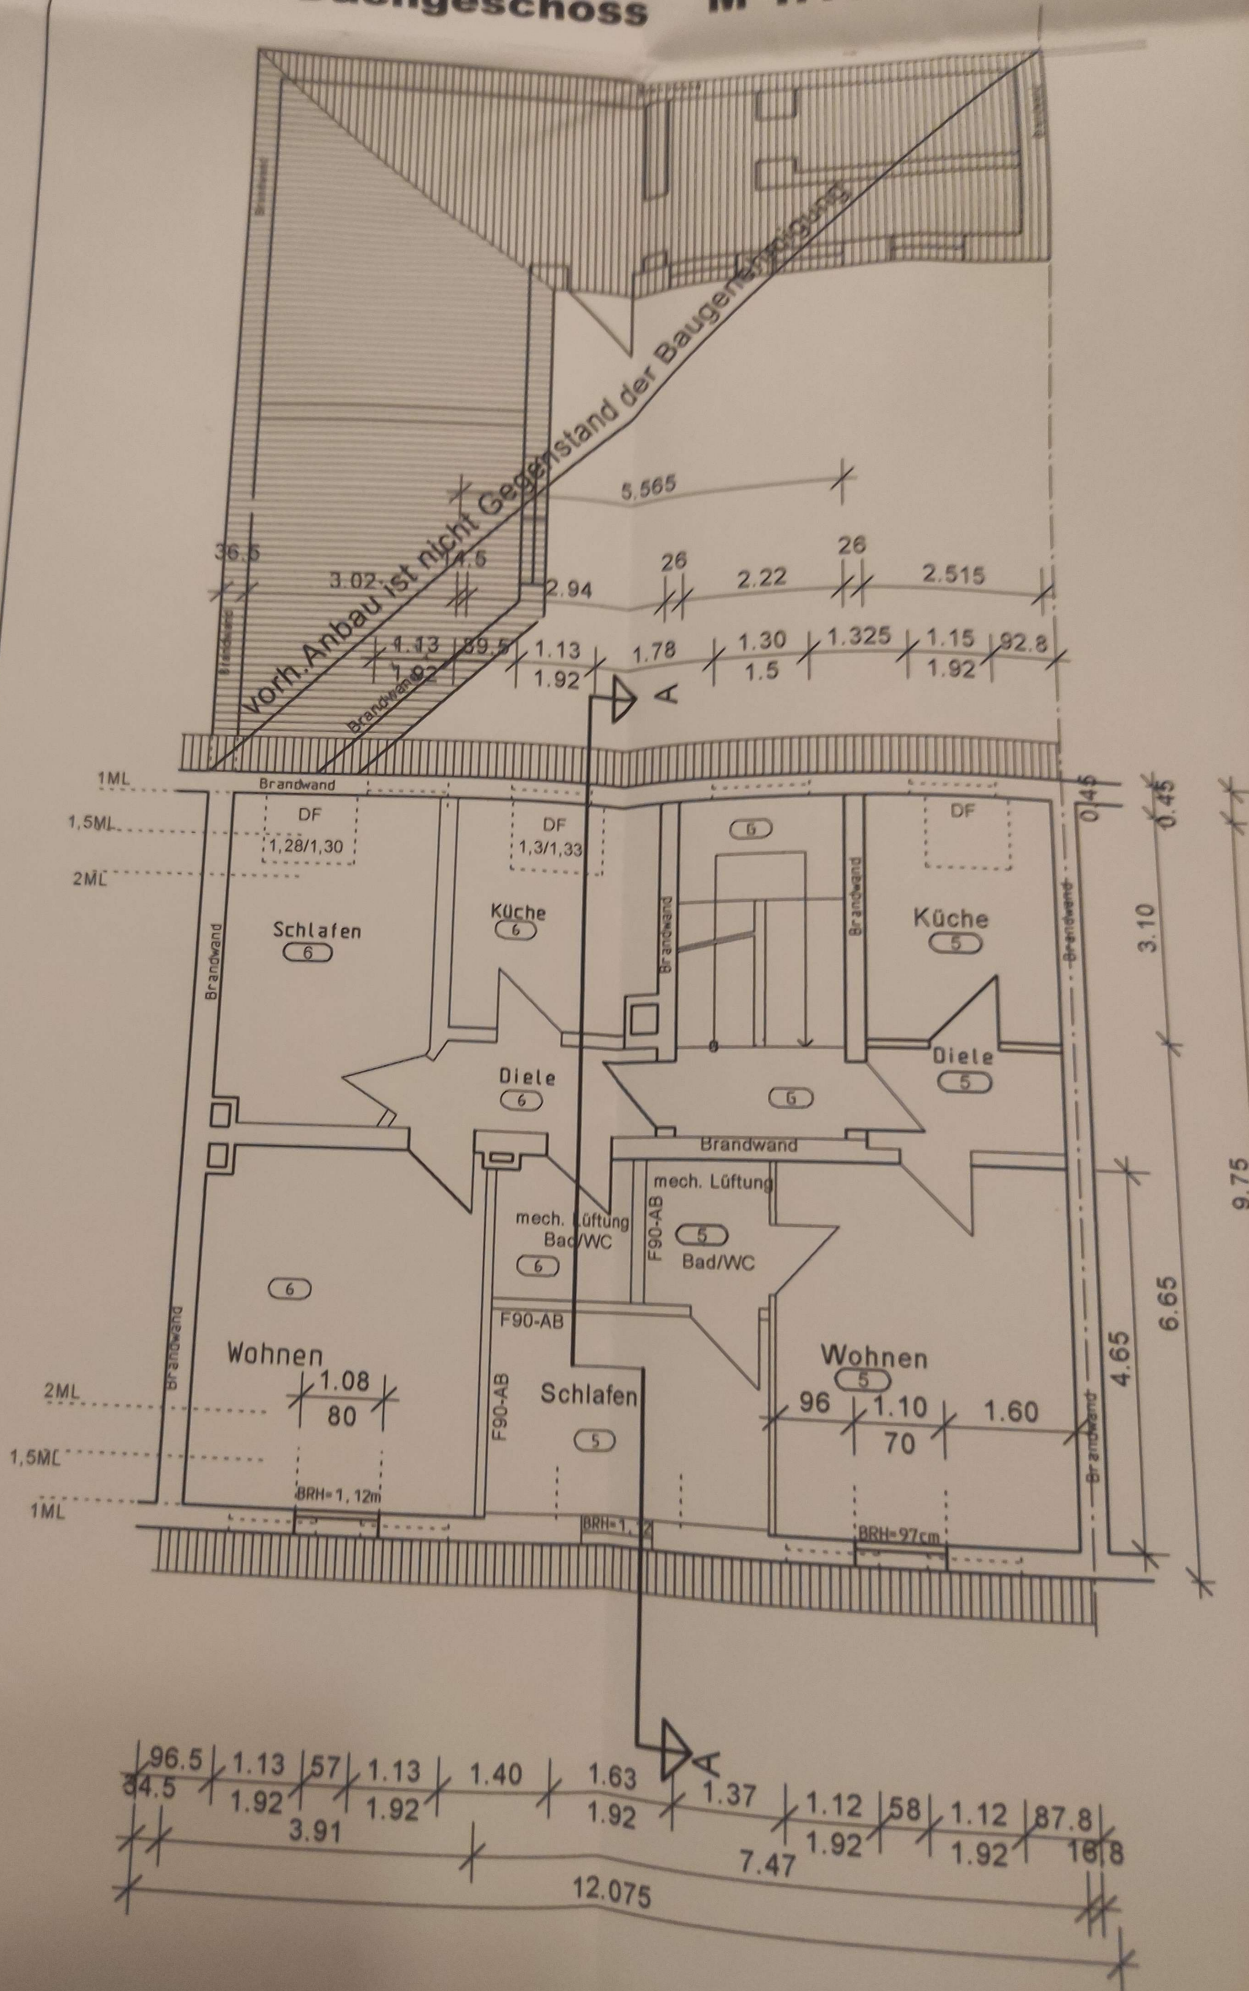

x 583 01.09.17